

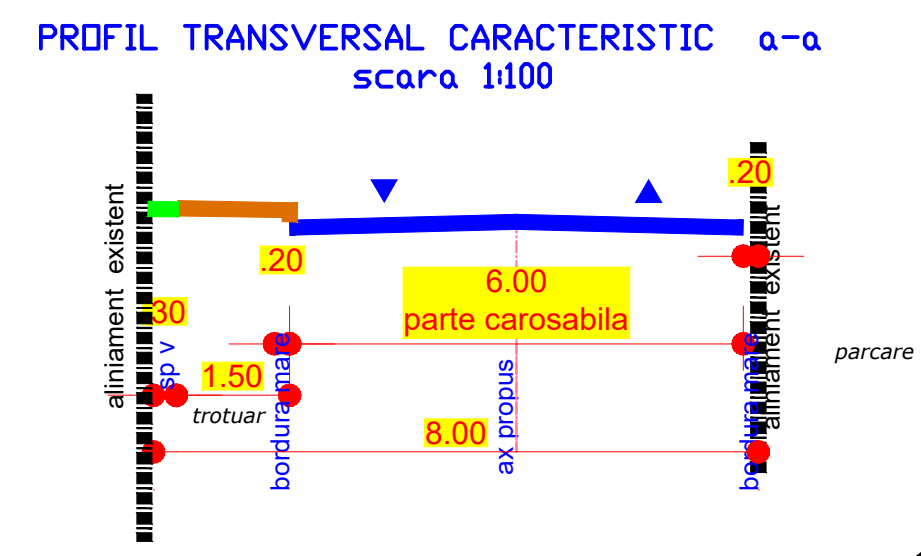


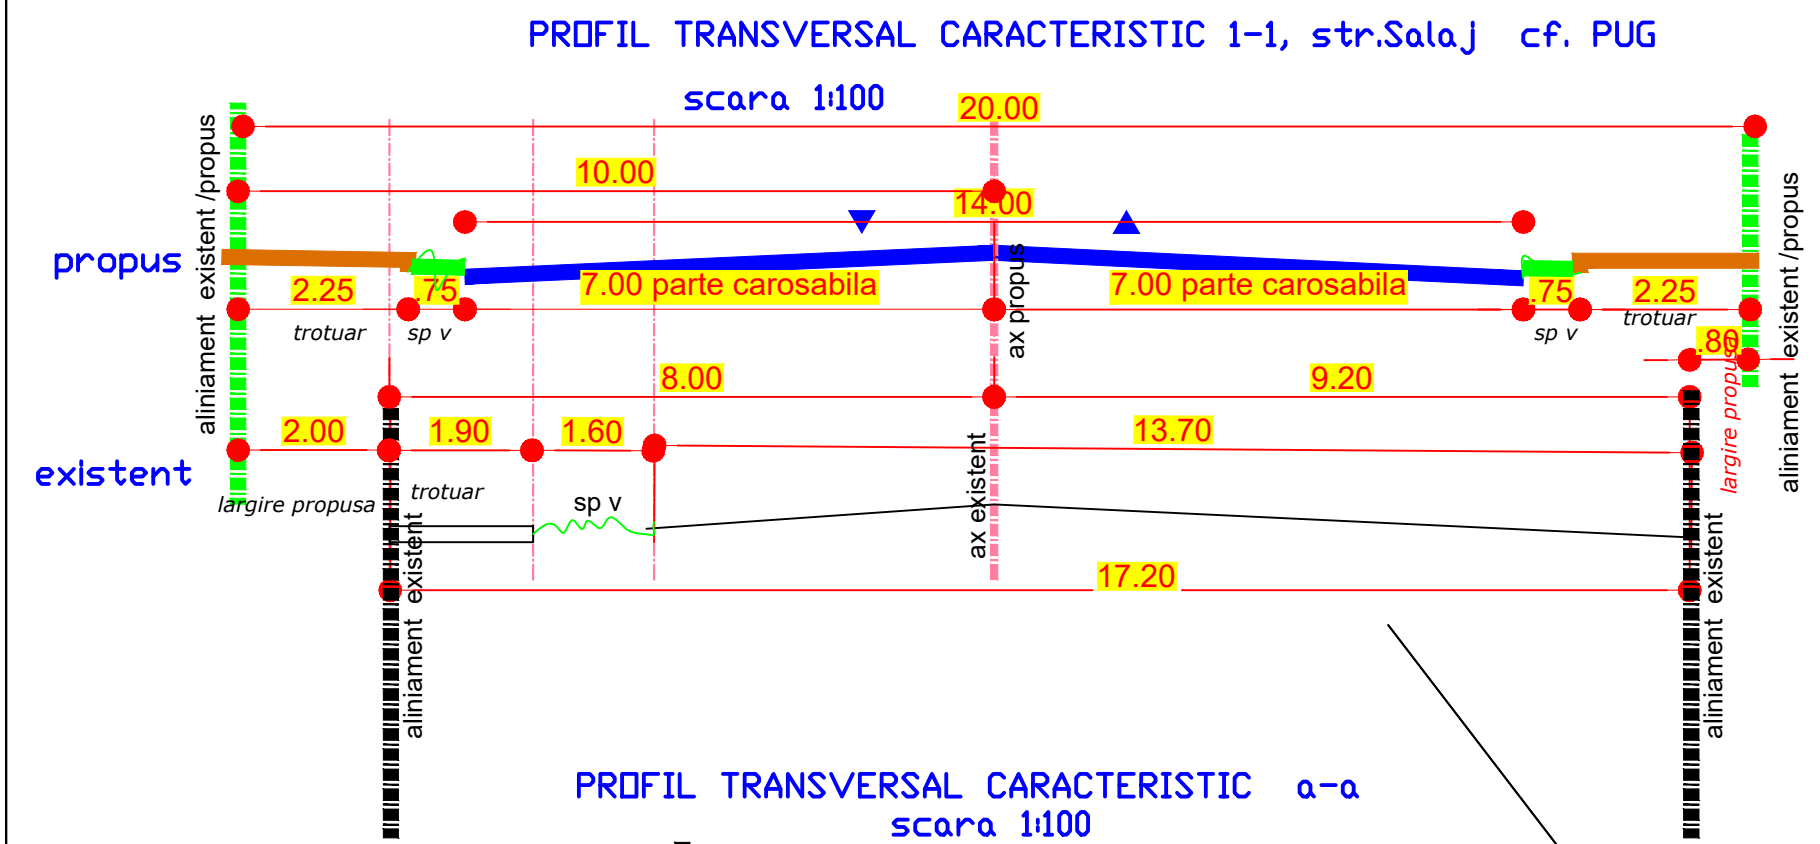

LEGENDA

- Limita de proprietate studiata
- Spatiu comercila propus
- Platforma carosabila incinta
- Trotuare propuse

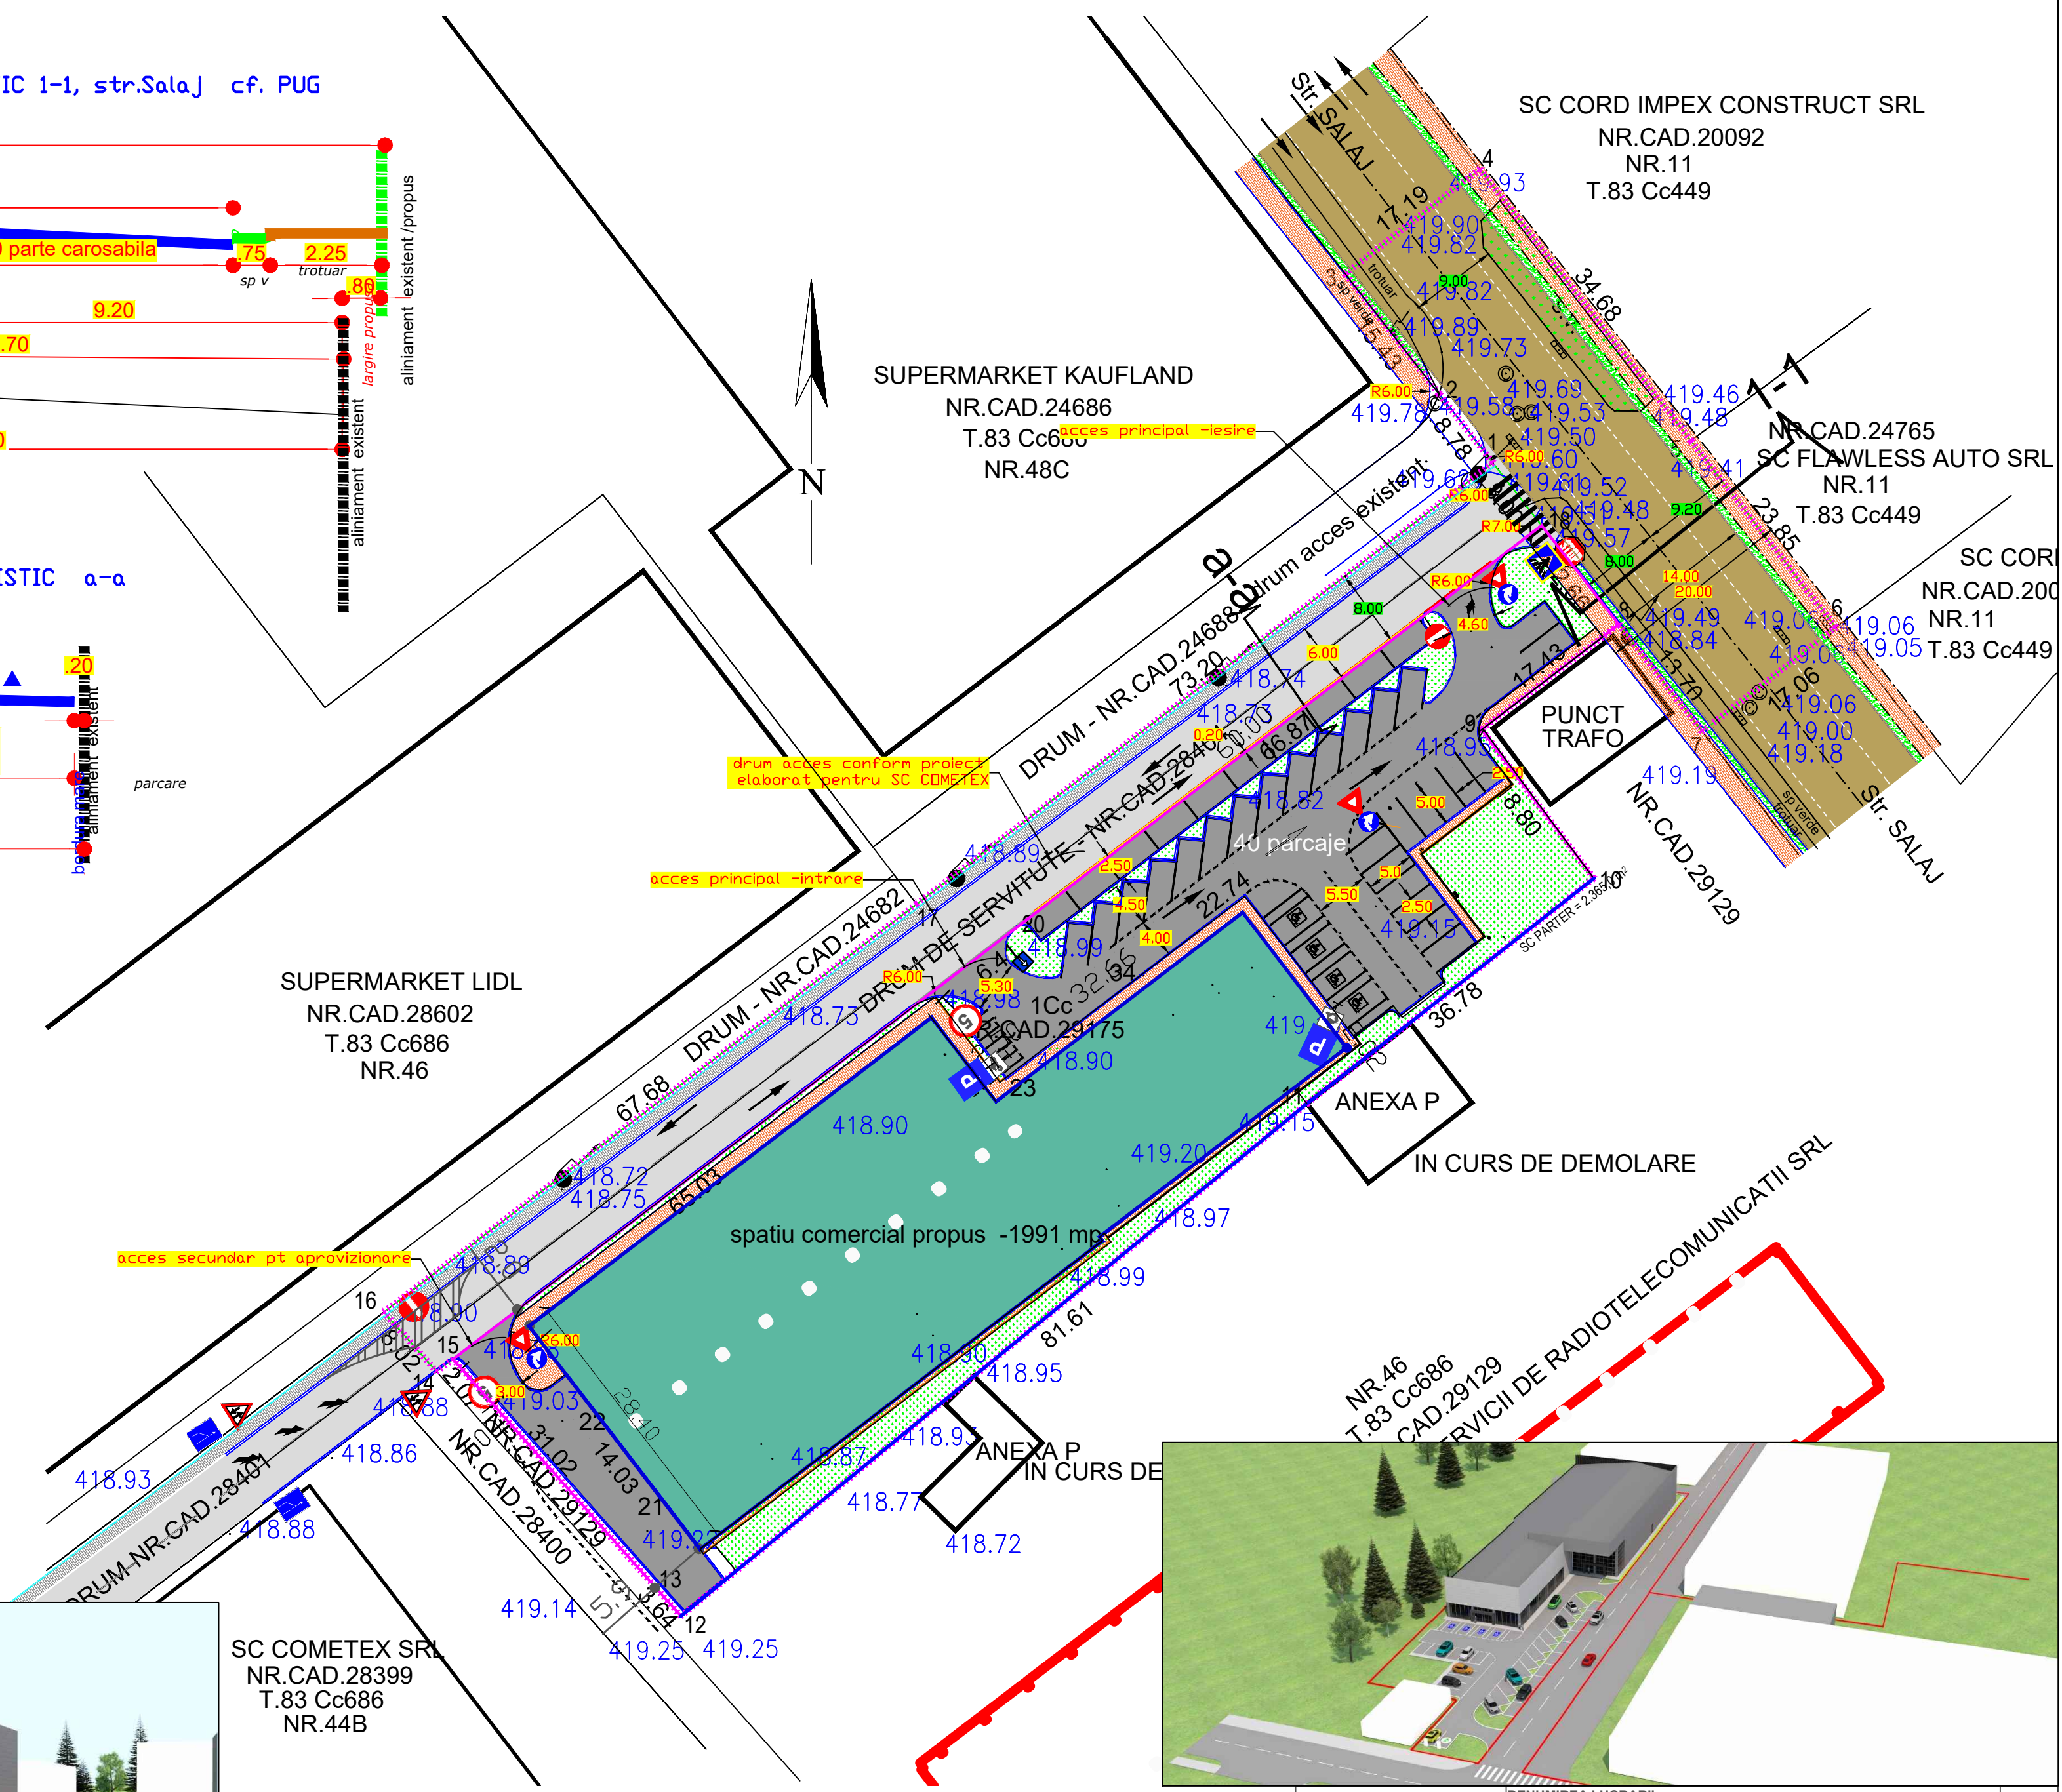

BiG Arhigeco

TELEFON : 0722.588805
e-mail : arhi_geo@yahoo.com

DENUMIREA LUCRARI: **PUD-CONSTRUIRE HALA PARTER-SPATIU COMERCIAL SI AMENAJARE ACCESE (Sst= 4143mp)**

MUN.CAMPINA, b-dul Nicolae Balcescu, nr.44C, NC29175, NC28404, STR.SALAJ

BENEFICIAR: **BESTMEL AZT COMPANY S.R.L.**

SEF PROIECT: Arh. Bogdan Georgescu
PROIECTAT: Arh. Bogdan Georgescu
DESENAT: Arh. Bogdan Georgescu
VERIFICAT: Arh. Bogdan Georgescu

OBIECTUL: **TITLUL PLANSEI: MOBILARE URBANISTICA**

NUMAR PROIECT 150/2021

FAZA PUD

DATA 10. 2021

SCARA 1:500

NR. PLANSA : **U - 06**