
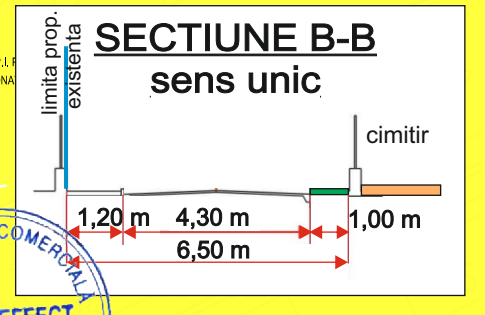
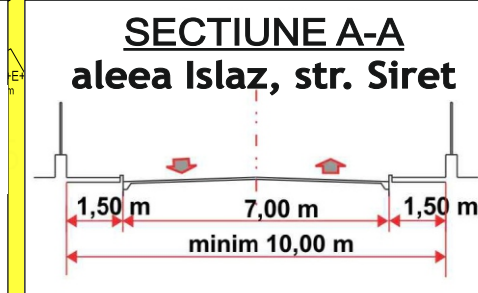
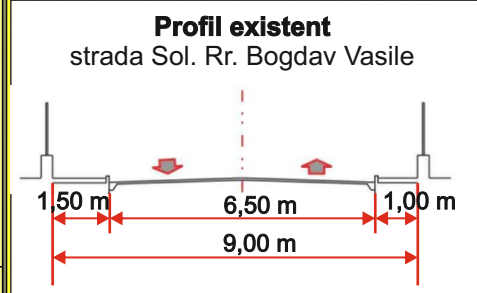


Inventar de coordonate - nr.cad.29469			
Nr. Pct.	Coordonate pct.de contur		Lungimi laturi D(l,i+1)
	X [m]	Y [m]	
51	405139.359	557150.674	33.95
53	405141.721	557184.543	6.48
54	405142.182	557191.010	14.66
55	405143.120	557205.635	22.59
56	405121.184	557211.042	25.45
57	405096.482	557217.171	21.06
58	405076.027	557222.195	21.11
59	405055.524	557227.239	103.34
60	404955.180	557251.926	0.06
61	404955.118	557251.941	16.50
62	404948.041	557237.040	14.69
63	404941.873	557223.707	7.46
64	404938.653	557216.980	12.54
65	404933.340	557205.617	4.73
36	404931.338	557201.335	27.64
37	404955.129	557187.263	24.89
38	404976.543	557174.568	22.63
39	404995.986	557162.986	21.86
40	405014.786	557151.830	0.60
41	405015.306	557151.540	1.63
42	405016.740	557150.759	13.71
43	405021.753	557163.523	22.61
44	405029.756	557184.669	6.75
45	405032.094	557190.999	0.78
46	405032.850	557190.790	13.41
47	405045.396	557186.065	29.19
48	405072.718	557175.777	13.75
49	405085.590	557170.930	8.11
50	405093.175	557168.072	49.35

S=11756mp - Sistem de proiectie STEREO 70


Inventar de coordonate - SUPRAFATA STUDIULUI				
Nr. Pct.	Coordonate		pct.de contur	Lungimi laturi D(i,j+1)
	X [m]	Y [m]		
1	405138.379	557138.102		8,03
2	405146.339	557137.069		18,41
3	405153.540	557154.009		70,83
4	405159.359	557224.604		13,66
5	405145.748	557225.726		13,60
6	405144.095	557212.222		10,66
7	405133.765	557214.862		16,64
8	405117.620	557218.906		14,52
9	405103.499	557222.287		16,58
10	405087.396	557226.235		18,64
11	405069.289	557230.658		16,56
12	405053.216	557234.638		16,59
13	405037.065	557238.439		14,50
14	405022.980	557241.887		15,05
15	405008.361	557245.456		18,05
16	404990.833	557249.745		18,52
17	404972.824	557254.080		14,72
18	404958.491	557257.436		14,59
19	404964.569	557270.698		8,75
20	404956.699	557274.527		9,11
21	404952.830	557266.278		0,64
22	404952.553	557265.701		11,82
23	404947.501	557255.010		15,42
24	404940.852	557241.105		10,50
25	404936.399	557231.577		5,31
26	404934.058	557226.808		2,53
27	404932.908	557224.557		2,05
28	404931.973	557222.729		5,80
29	404929.491	557217.489		5,18
30	404927.298	557212.798		7,72
31	404923.818	557205.906		9,43
32	404919.533	557197.506		2,87
33	404917.583	557195.399		2,92
34	404915.513	557193.337		11,14
35	404925.903	557189.328		13,18
36	404931.338	557201.335		27,64
37	404955.129	557187.263		24,89
38	404976.543	557174.568		22,63
39	404995.986	557162.986		21,86
40	405014.786	557151.830		0,60
41	405015.306	557151.540		1,63
42	405016.740	557150.759		13,71
43	405021.753	557163.523		22,61
44	405029.756	557184.669		6,75
45	405032.094	557190.999		0,78
46	405032.850	557190.790		13,41
47	405045.396	557186.065		29,19
48	405072.718	557175.777		13,75
49	405085.590	557170.930		8,11
50	405093.175	557168.072		49,35
51	405139.359	557150.674		0,66
52	405139.980	557150.440		12,44

S=14984mp - Sistem de proiectie STEREO 70

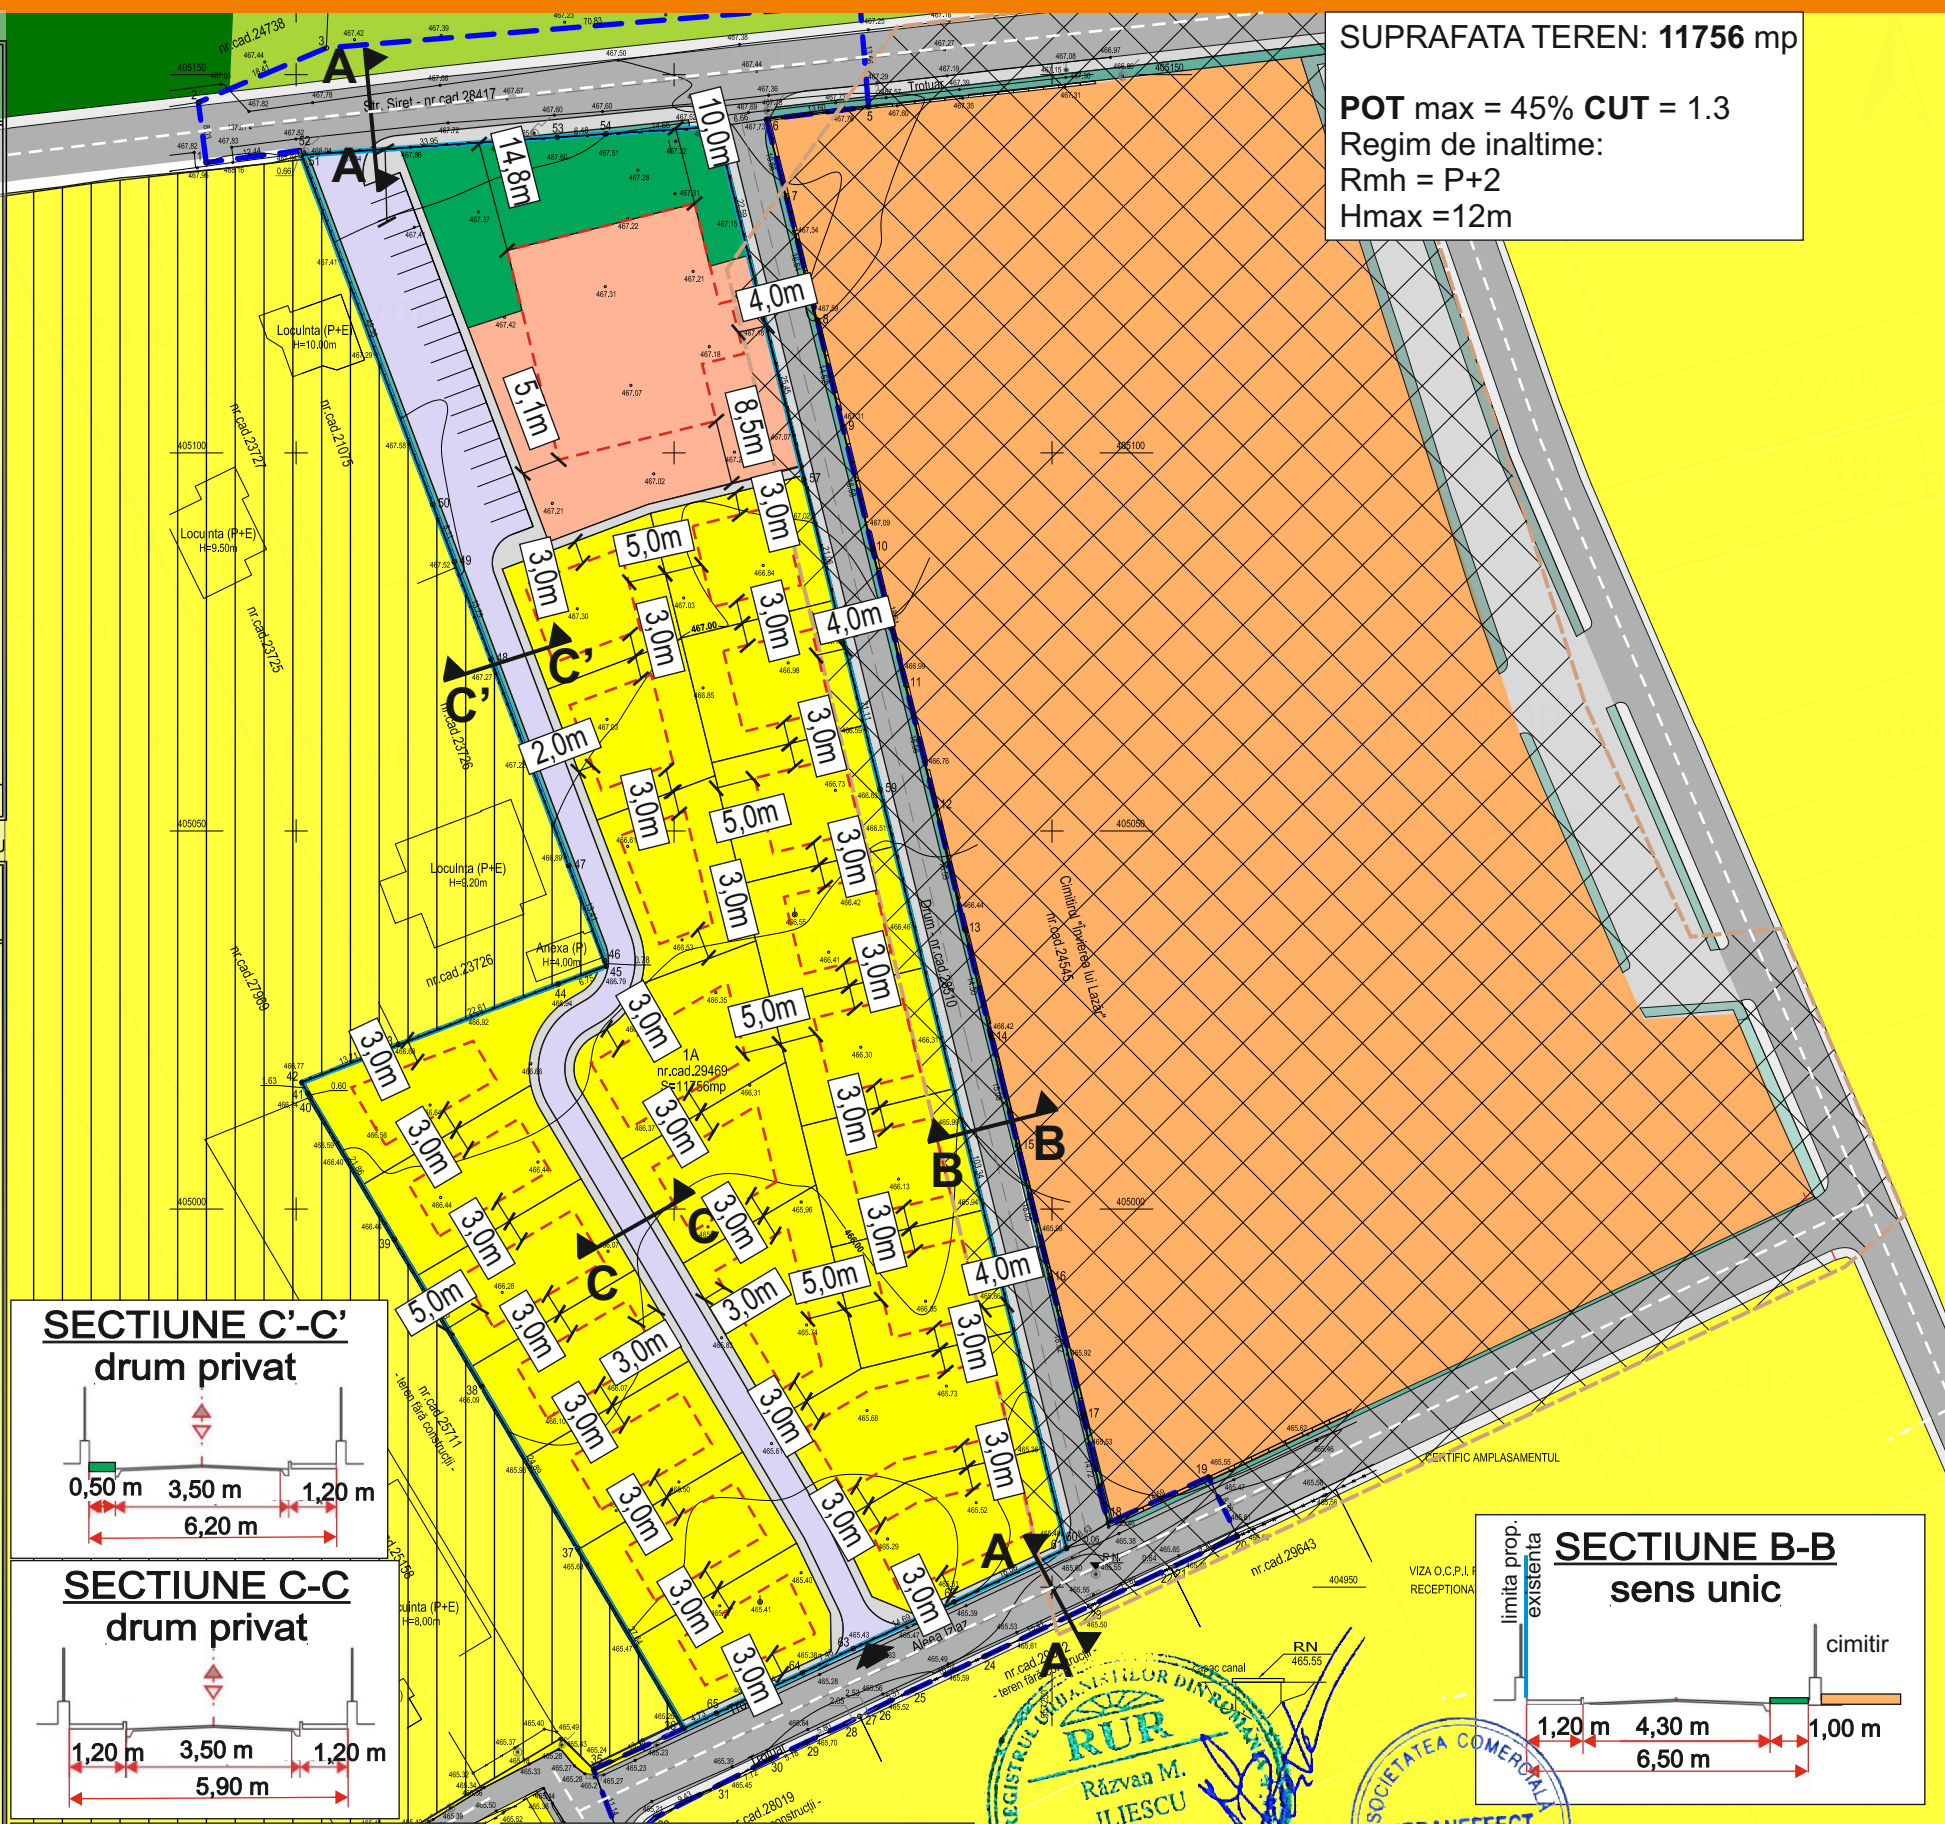

SC URBANEFFECT SRL
CUI: 20025565/ 19.12.2006 RC:J40/21203/19.12.2006

Proiectat:	Urb. Dipl. Razvan Iliescu	

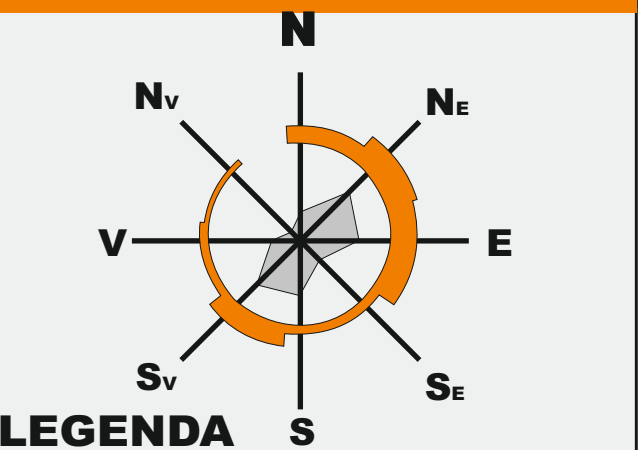

- LIMITE**

 -  limite de proprietate
 -  limita teren ce a generat studiul
 -  zona studiata

CIRCULATII

 -  circulatii carosabile/ pietonale
 -  ax drum existent
 -  circulatii private

REGLEMENTARI

 -  edificabil maxim
 -  zona de protectie cimitir
 -  interdictie temporara de
construire (pana la realizarea PUZ/PUD cu
exceptia loturilor cu acces direct la drumurile
publice si pt loturile cu fond construit existent)
 -  acces auto
 -  retrageri minime

FUNCTIUNI

 -  loisir/spa/servicii
 -  locuire
 -  cimitir
 -  perdele de protectie
 -  zone plantate amenajate -parc
 -  zone verzi aferente circulatii

Funcțiune	Suprafata (mp)	Suprafata (%)
Construit	4400	37,4
Spatii verzi cu caracter public	610	5,2
Circulatii/Parcaje si alei	2300	19,5
Teren liber (plantat inierbat/curti)	4446	37,9
TOTAL	11756	100

Beneficiar: AVN ELITE PROPERTIES S.R.L.	Pr. nr.:
Amplasament: Mun. Campina, Str. Siret nr. 44, Tarla 72, parcele 3989/3, 3989/4, Jud. Prahova	Faza:
	S.O.
REGLEMENTARI URBANISTICE	PL. Nr.
	5